


20' - 5"

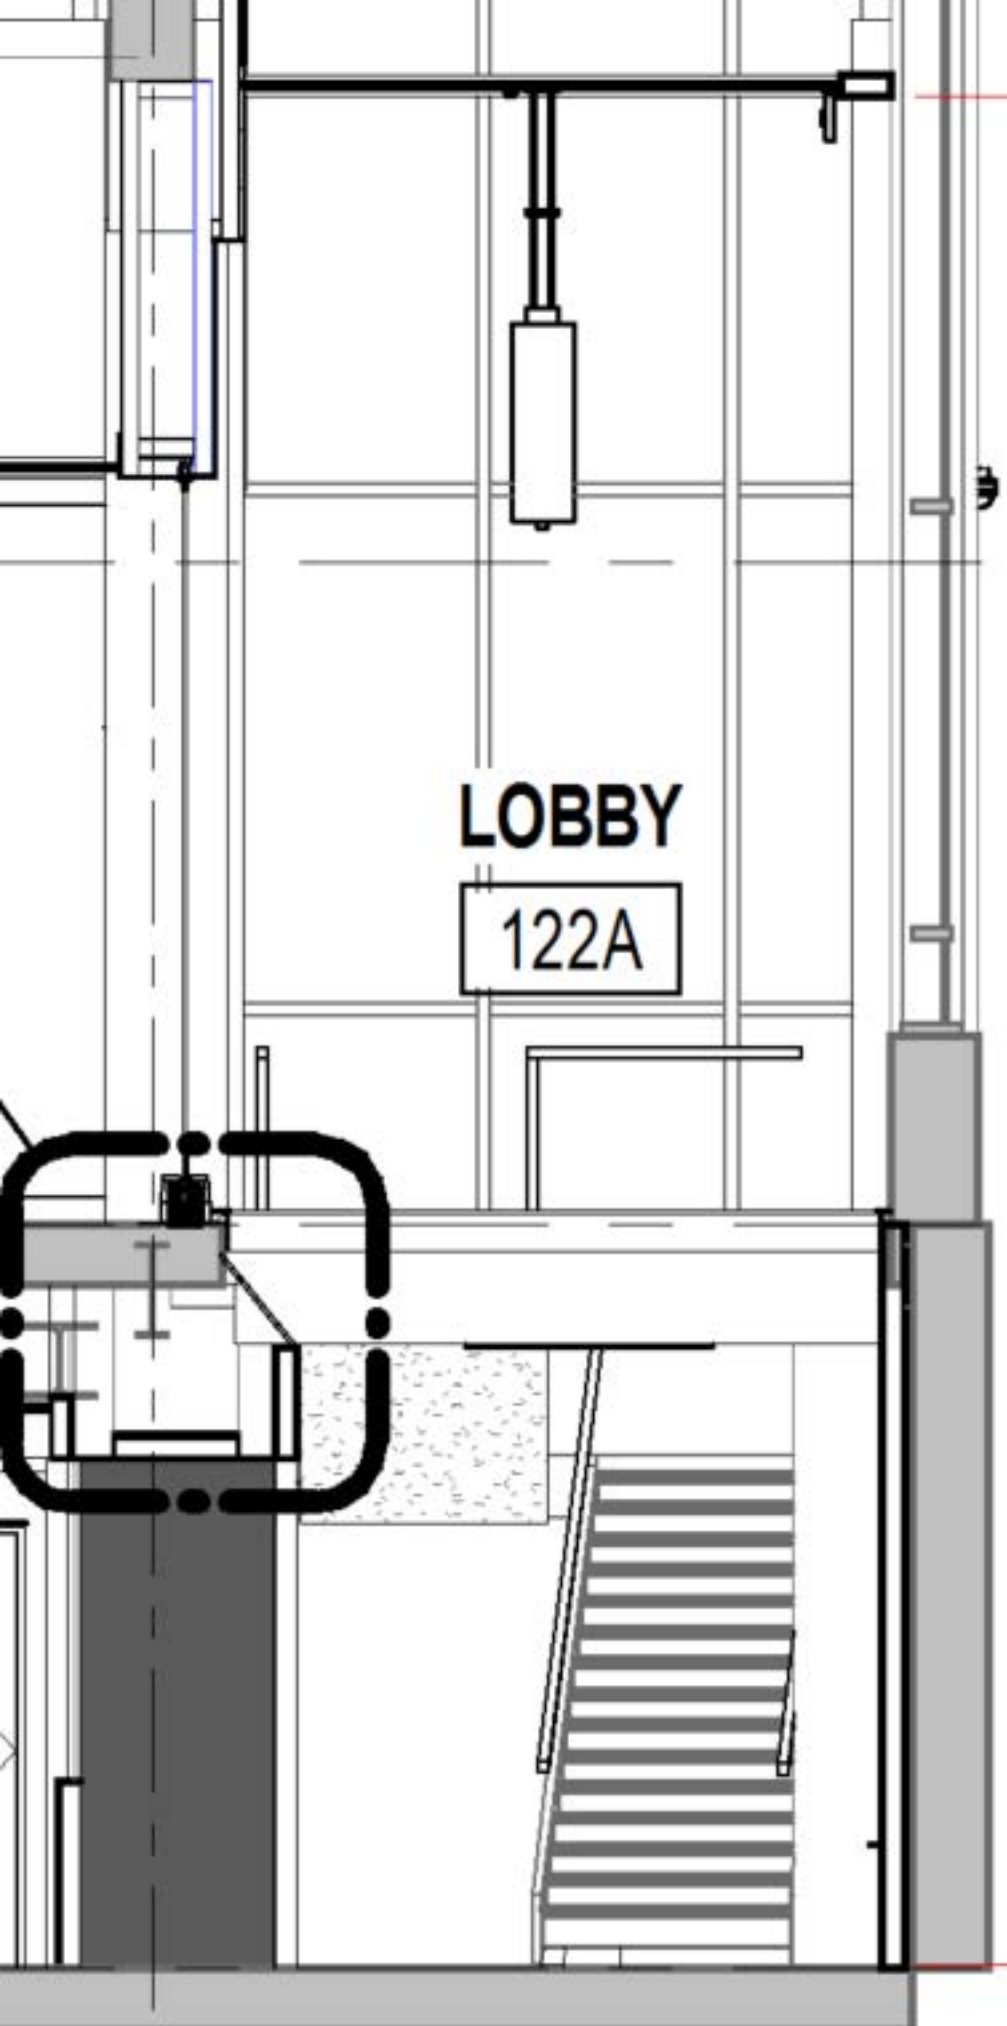

**LOBBY**  
122A

**MECH MEZZ.**  
10' - 8"

~ 30' - 1 1/2"

**FIRST FLOOR**  
0' - 0"

**GARDEN LEVEL**  
-12' - 0"

